


**Construction Package**

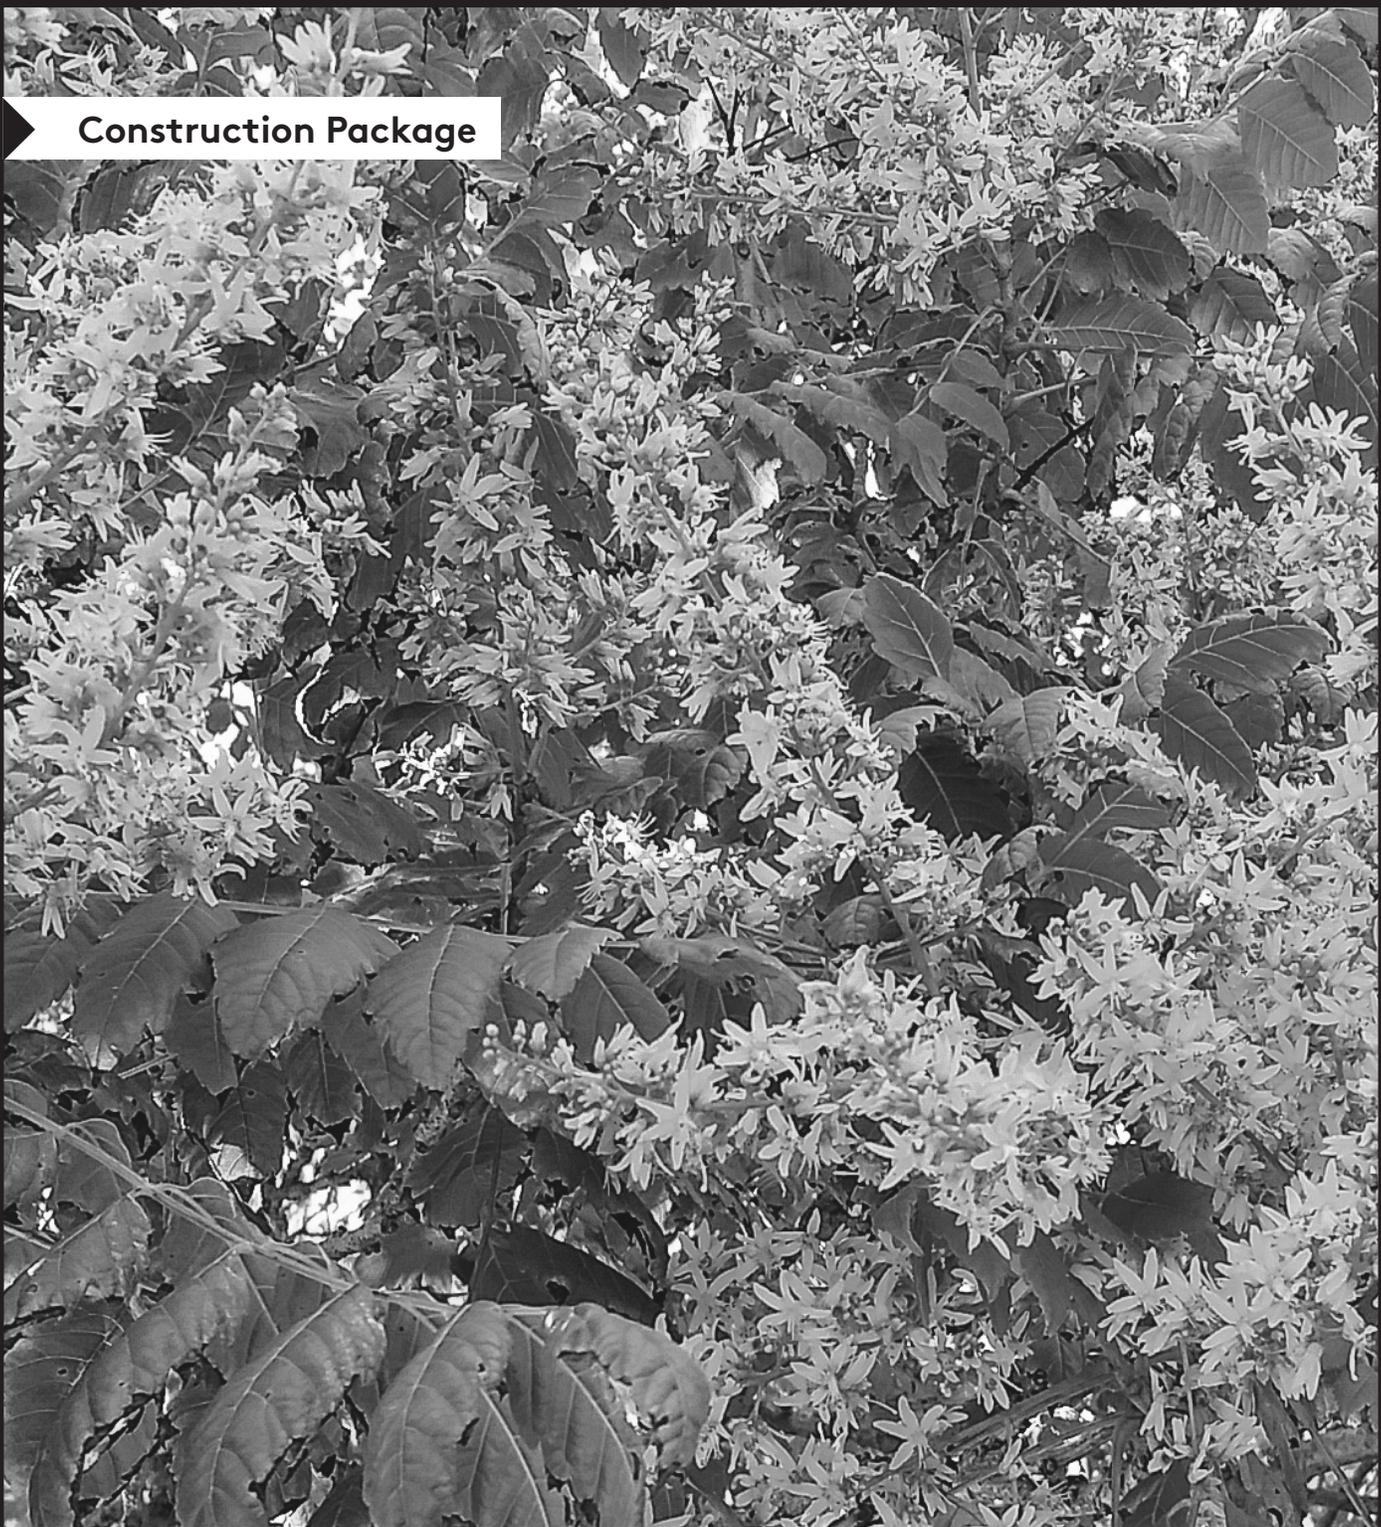

# Commercial Curtain

Image Source: Rachel Greenbelt, "Koelreuteria paniculata, Roosevelt Center." 16 June 2014 via Flickr, CC BY-NC-SA 2.0



**working  
with lots**

**A FIELD GUIDE**

# Commercial Curtain Construction Plan

## Design Notes

1.	It is the responsibility of the contractor to construct treatment in accordance with the published specifications of <a href="#">Detroit Future City Field Guide to Working with Lots</a> .  This information is available at <a href="http://www.DFC-lots.com">www.DFC-lots.com</a>
2.	Shrub hedge planting bed to be covered with 3" of mulch.
3.	Daffodils to be planted under shrub hedge.
4.	This lot design is intended for a 20' wide lot.

## Plant List

100	Daffodils <i>Narcissus</i>	Bulb	
KC	Golden Rain Tree <i>Koelreuteria paniculata</i>	1.5" Cal. B & B	10' O.C.
VC	Fragrant Viburnum <i>Viburnum x carlcephalum</i>	#5 Pot	5' O.C.
VO	European Cranberry Viburnum <i>Viburnum opulus</i>	#5 Pot	5' O.C.

## Legend

	Property Line
	Low Maintenance Turf
	Shrub
	Shade Tree

