

Construction Package

Friendly Fence

Image Source: Raul654., "Hydrangea Macrophylla Bigleaf Hydrangea1.jpg" 1 May 2005 via Wikimedia, CC-BY-SA 3.0



Friendly Fence Construction Plan

Design Notes


1. It is the responsibility of the contractor to construct treatment in accordance with the published specifications of [Detroit Future City Field Guide to Working with Lots](#).
This information is available at www.DFC-lots.com
2. The design intent is for balanced earthwork, so that all excavated soil may remain on site.
3. If it is determined that rain garden excavation must be deeper than illustrated, adjust size of earthen mound to accommodate soil, maintaining 50% slopes and avoiding drainage onto adjacent property. If this cannot be achieved, contractor to remove excess soil and dispose of legally.
4. Existing grade is assumed to be +100.0. Grades are relative and should be adjusted to work with the topography of the selected site.

Keyed Notes

- | | |
|---|---|
| 1 | See Detail 1 - Rain Garden Section. |
| 2 | See Detail 2 - Earthen Mound Section. |
| 3 | Align shrubs to central spine as shown. Use central spine to create rain garden and earthen mound layout. |
| 4 | Slope entire site towards rain garden. |



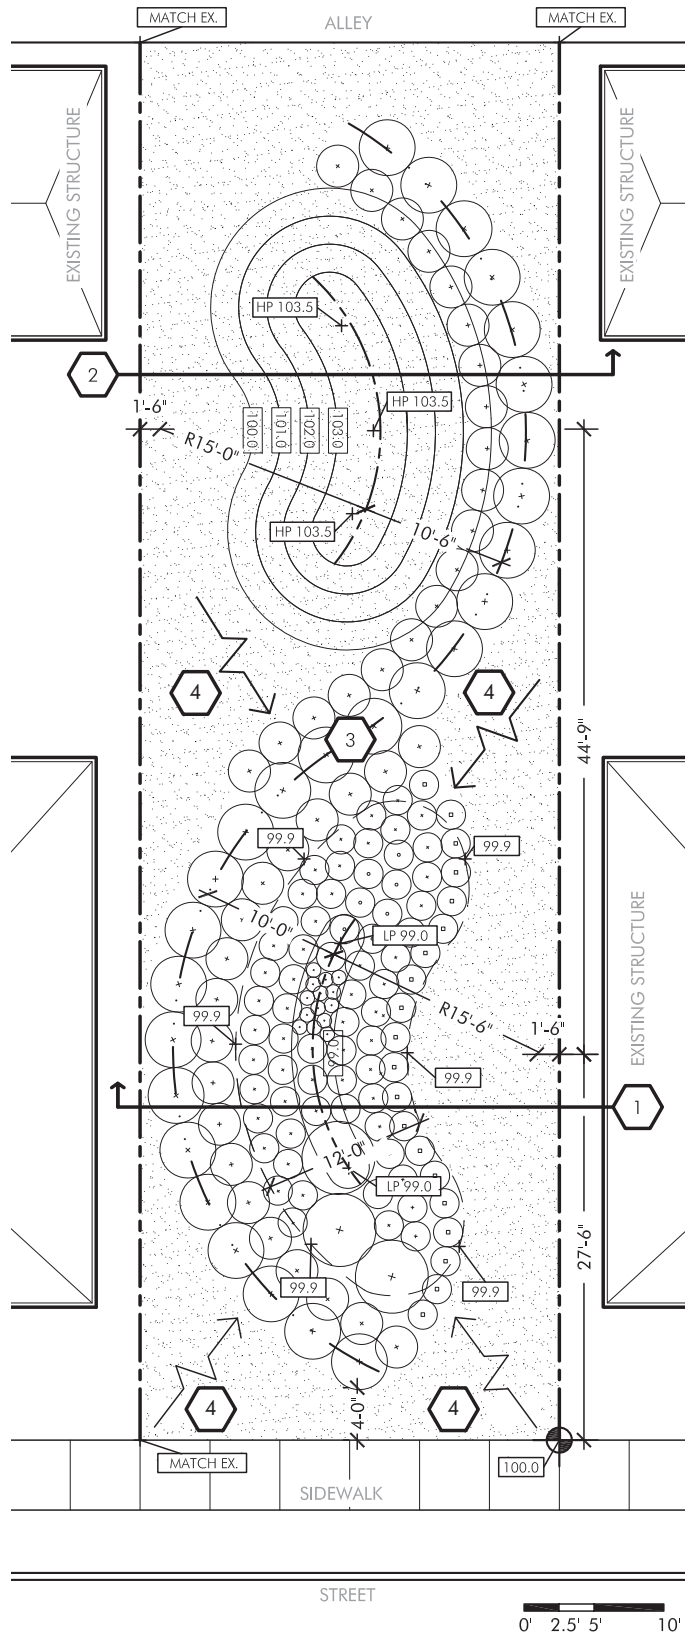

Legend


- Property Line
- Point of Beginning
- Contour
- Spot elevation
- High Point
- Low Point
- Point of Beginning
- Low Maintenance Turf
- Shrub or Perennial



Friendly Fence Planting Plan






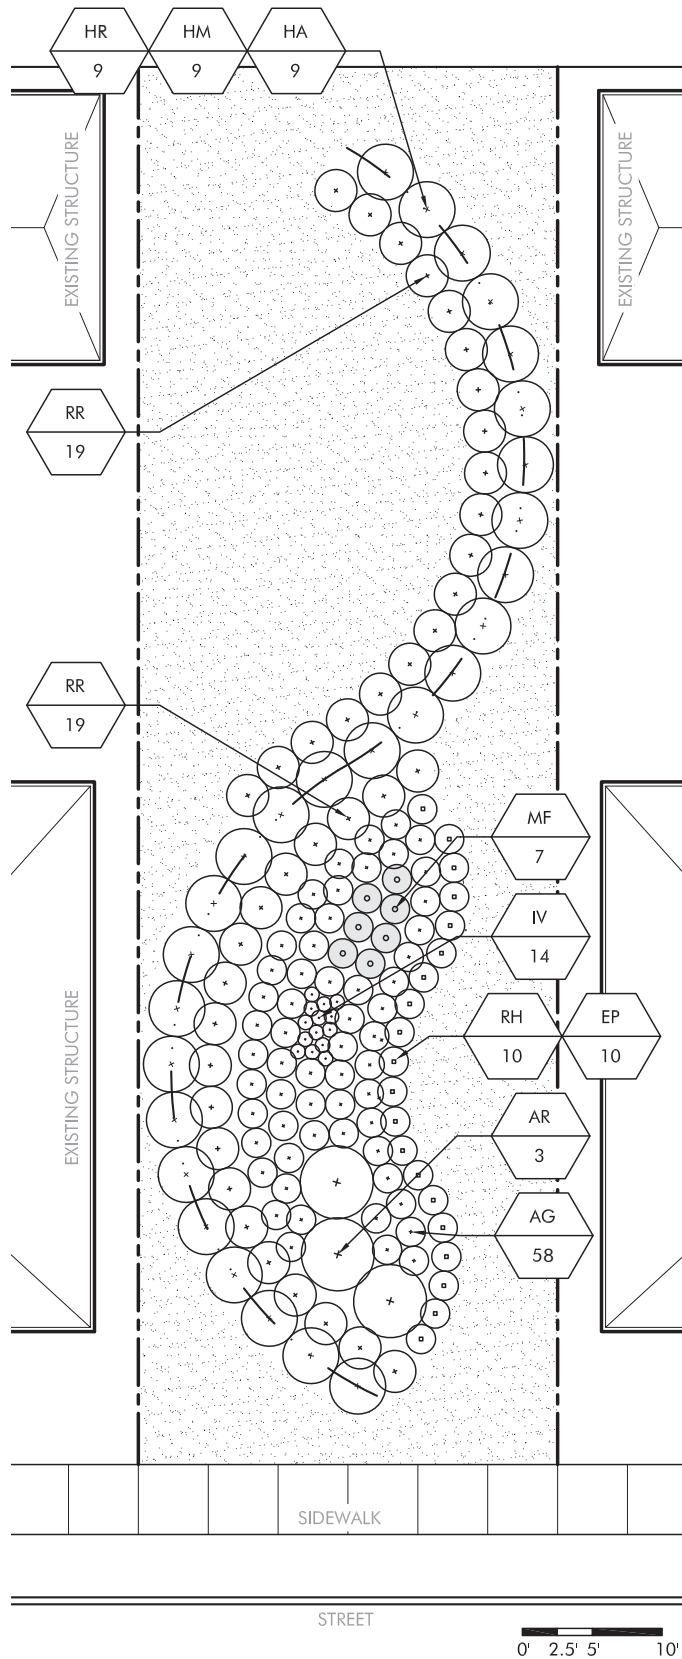

Planting Notes			
1.	All landscape beds to be covered with 3" of mulch.		
Plant List			
AG	58	Grassy Leafed Sweet Flag <i>Acorus gramineus</i> 'Ogon'	#3 Pot 2' O.C.
AR	3	Red Velvet Yarrow <i>Achillea</i> 'Red Velvet'	#3 Pot 4' O.C.
EP	10	Purple Coneflower <i>Echinacea purpurea</i>	#3 Pot 2' O.C.
HA	9	White Annebell Hydrangea <i>Hydrangea arborescens</i> 'Annabelle'	#5 Pot 3' O.C.
HM	9	Endless Summer Hydrangea <i>Hydrangea macrophylla</i> 'Endless Summer'	#5 Pot 3' O.C.
HR	9	Pink Bella Anna Hydrangea <i>Hydrangea arborescens</i> 'Bella Anna'	#5 Pot 3' O.C.
IV	14	Blue Flag Iris <i>Iris virginica</i>	#1 Pot 1' O.C.
MF	7	Bee Balm <i>Monarda fistulosa</i>	#3 Pot 2' O.C.
RH	10	Black-Eyed Susan <i>Rudbeckia hirta</i>	#3 Pot 2' O.C.
RR	38	Knockout Rose <i>Rosa x 'Radtko'</i>	#5 Pot 3' O.C.
Legend			


-  Property Line
-  Low Maintenance Turf
-   Shrub or Perennial

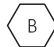


Friendly Fence Construction Plan

Detail 1 - Rain Garden Section

- | | |
|---|---|
|  Shrub hedge - see planting plan |  Rain garden planting soil |
|  Existing grade |  Existing soil |
|  Proposed finish grade |  Property line |
|  Rain garden plantings - see planting plan | |

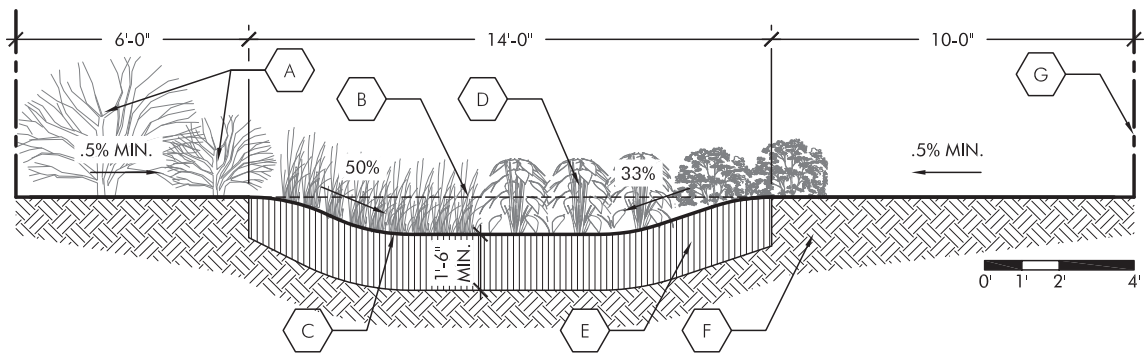

Detail 2 - Earthen Mound Section

- | | |
|---|---|
|  Property line |  Soil fill from rain garden excavation |
|  Proposed finish grade |  Existing soil |
|  Existing grade |  Shrub hedge - See planting plan |

