


Construction Package

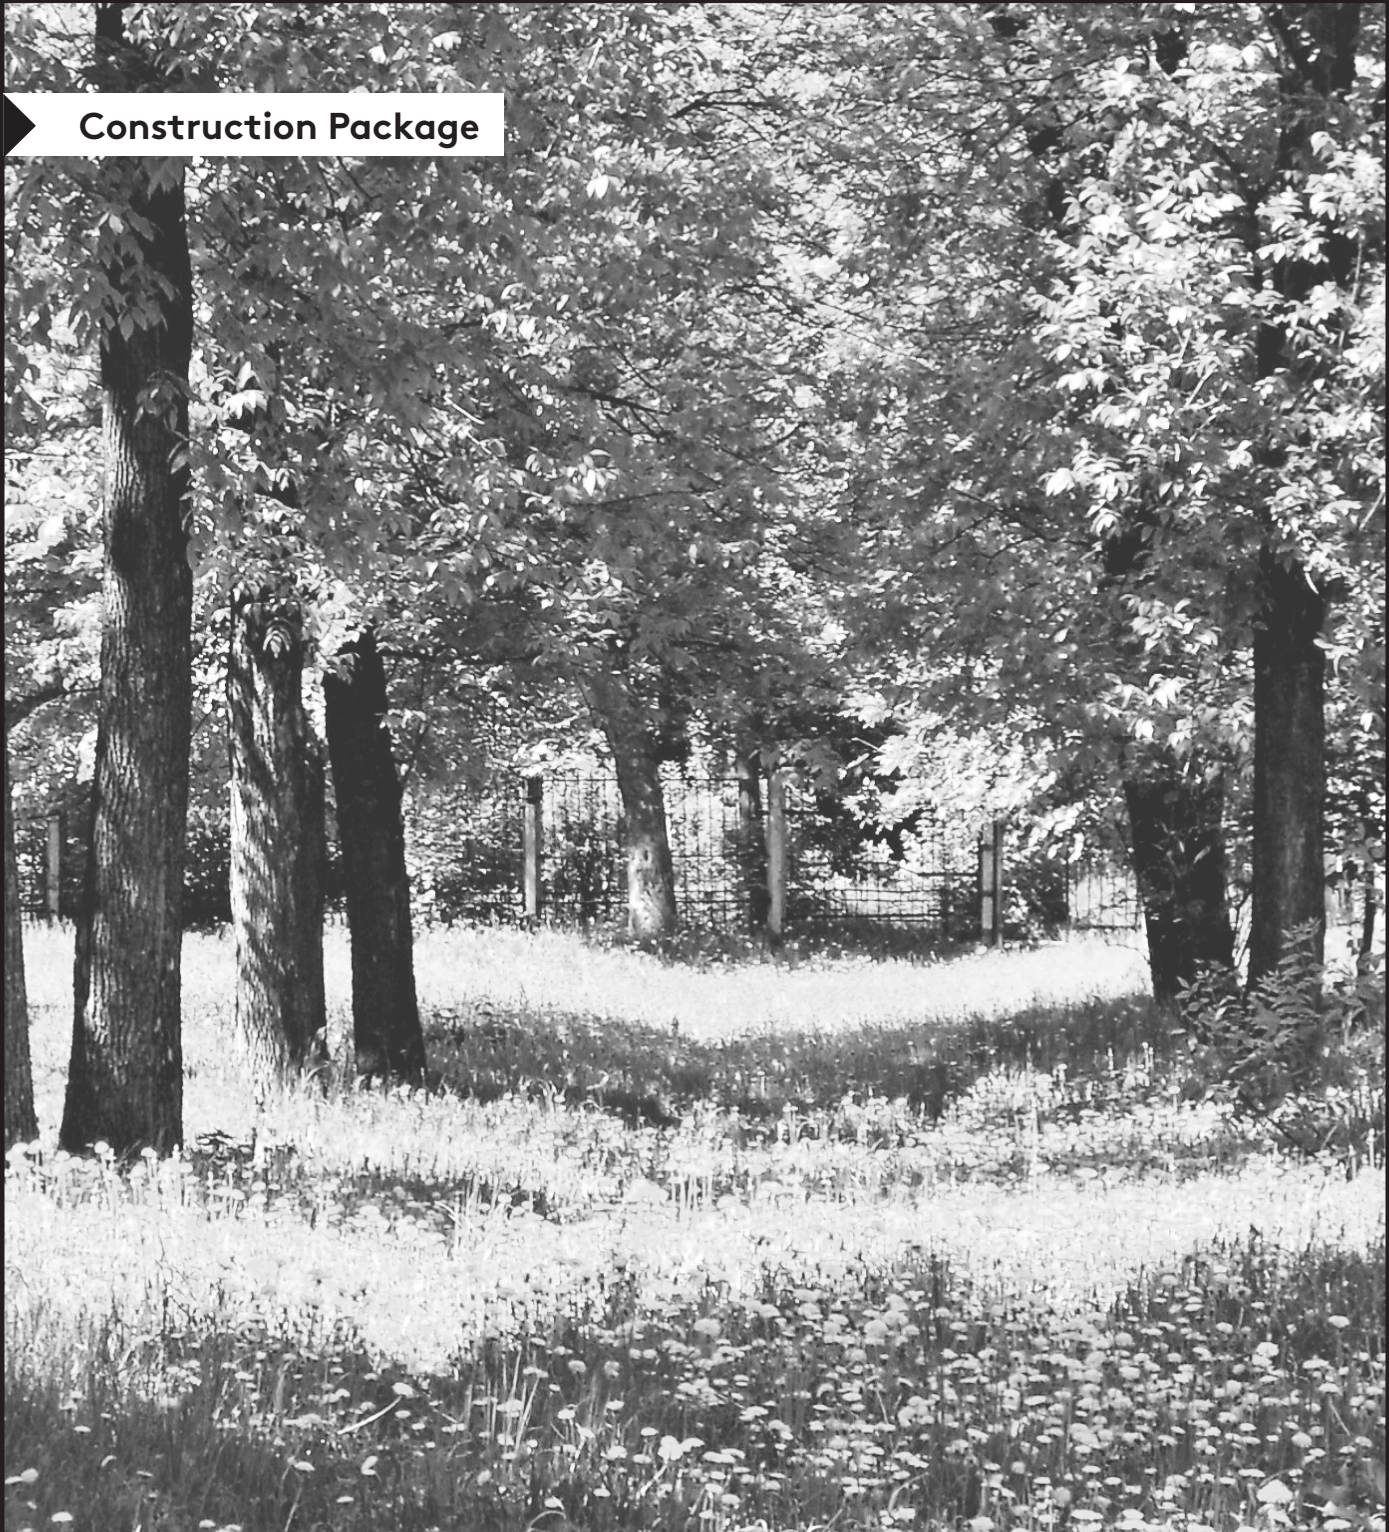

Shade Maker

Image Source: Tjukka2, "In the park." 24 May 2012 CC BY-NC SA 2.0.




Shade Maker Construction Plan






Design Notes


1.	It is the responsibility of the contractor to construct treatment in accordance with the published specifications of Detroit Future City Field Guide to Working with Lots . This information is available at www.DFC-lots.com
2.	Consult with owner prior to installation to determine final tree layout.

Keyed Notes

	Align planting area edge with adjacent structures as shown.
---	---

Legend



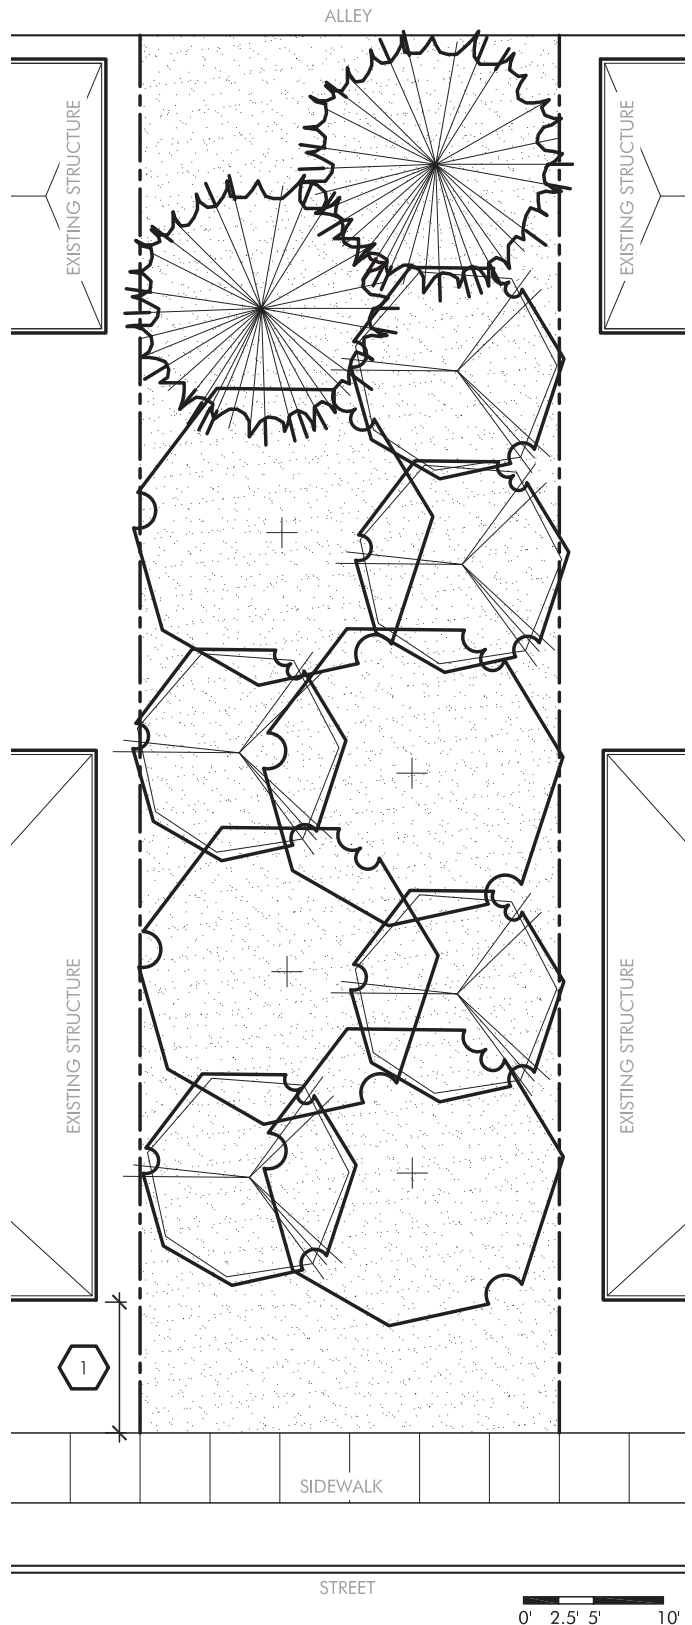


-  Property Line
-  Low Maintenance Turf
-  Understory Tree
-  Shade Tree
-  Evergreen Tree



Shade Maker Planting Plan

Plant List			
AB	2	Balsam Fir <i>Abies balsamea</i>	12' Ht. B & B
AH	2	Horse Chestnut <i>Aesculus hippocastanum</i>	2.5" Cal. B & B
AS	2	Sugar Maple <i>Acer saccharum</i>	2.5" Cal. B & B
CC	1	Redbud <i>Cercis canadensis</i>	12' Ht. B & B
CS	2	Hawthorn <i>Crataegus species</i>	12' Ht. B & B
PS	2	Black Cherry <i>Prunus serotina</i>	12' Ht. B & B

Legend

-  Property Line
-  Low Maintenance Turf
-  Understory Tree
-  Shade Tree
-  Evergreen Tree

