

Construction Package



Holland Maze

Image Source: Illia Frenkel, "Purple Tulips." 26 September 2014 via Flickr, CC BY-NC-SA 2.0.



Holland Maze Construction Plan

Design Notes


- It is the responsibility of the contractor to construct treatment in accordance with the published specifications of [Detroit Future City Field Guide to Working with Lots](#).
This information is available at www.DFC-lots.com
- Existing grade is assumed to be +100.0. Grades are relative and should be adjusted to work with the topography of the selected site.

Keyed Notes

- See Detail 1 - Landscape Area and Path Section. Alternate 1' and 2' width mulch paths as shown in plan.
- See Detail 2 - Rain Garden Section.

Legend


- Property Line
- Point of Beginning
- Contour
- Spot elevation
- High Point
- Low Point
- Low-Maintenance Turf Seed
- Landscape Area
- Mulch Path

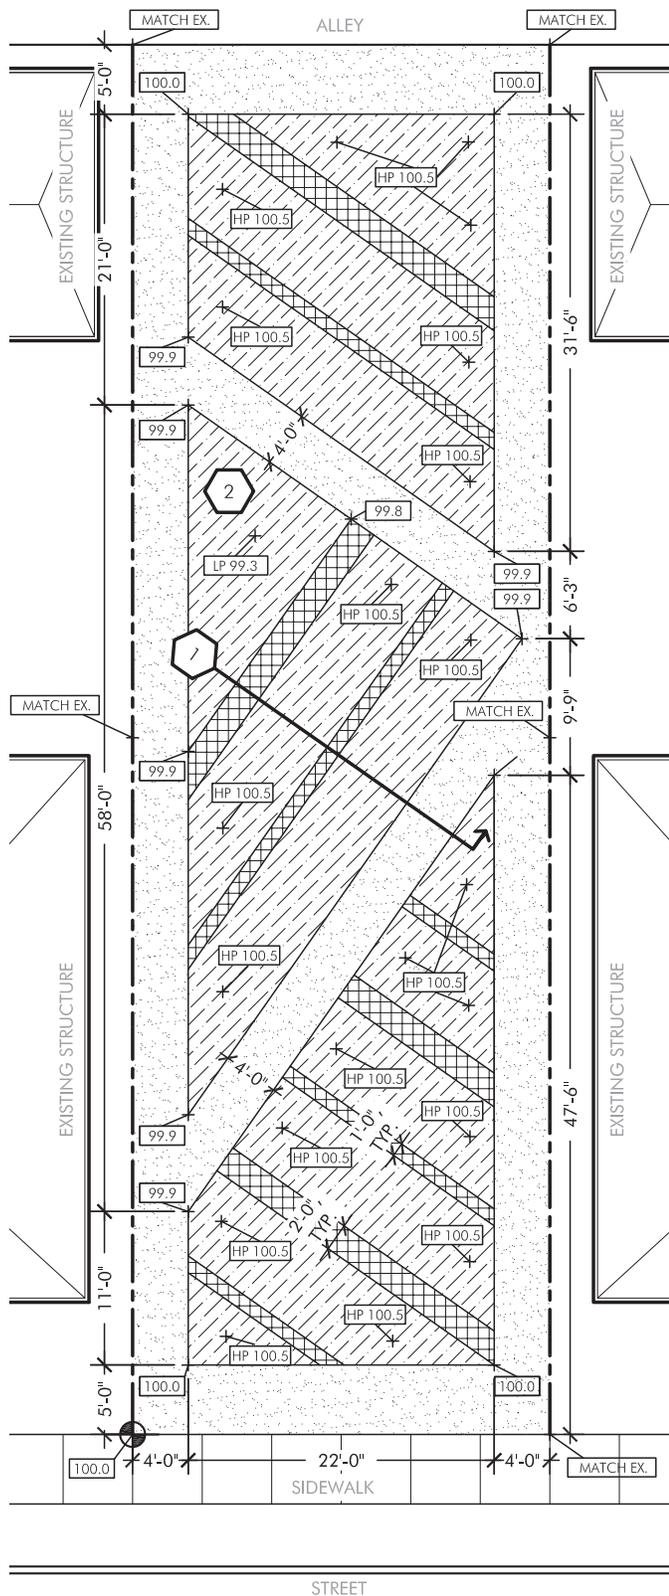

Holland Maze Planting Plan

Planting Notes				
1.	Disperse Tulips within Lavender planting beds.			
2.	Disperse Poppies within Geranium planting beds.			
3.	Verify layout of all plant material with owner prior to installation.			
Plant List				
AB	70	Giant Hyssop <i>Agastache x 'Blue Fortune'</i>	#3 Pot	2' O.C.
BD	16	Blue Chip Butterfly Bush <i>Buddleia davidii 'Blue Chip Jr.'</i>	#3 Pot	3' O.C.
GM	30	Purple Cranesbill <i>Geranium x magnificum</i>	#3 Pot	2' O.C.
GR	30	Rozanne Cranesbill <i>Geranium 'Rozanne'</i>	#3 Pot	2' O.C.
GS	30	Cranesbill Geranium <i>Geranium sanguineum 'Alpenglow'</i>	#3 Pot	2' O.C.
LA	69	English Lavender <i>Lavendula x angustifolia 'Hidcote'</i>	#3 Pot	2' O.C.
LI	69	Violet Intrigue Lavender <i>Lavendula angustifolia 'Violet Intrigue'</i>	#3 Pot	2' O.C.
P	1 Lb	Assorted Poppies	Seed	
T	520	Assorted Tulips	Bulb	


Legend	
	Property Line
	Point of Beginning
	Low Maintenance Turf
	Mulch Path
	Perennial

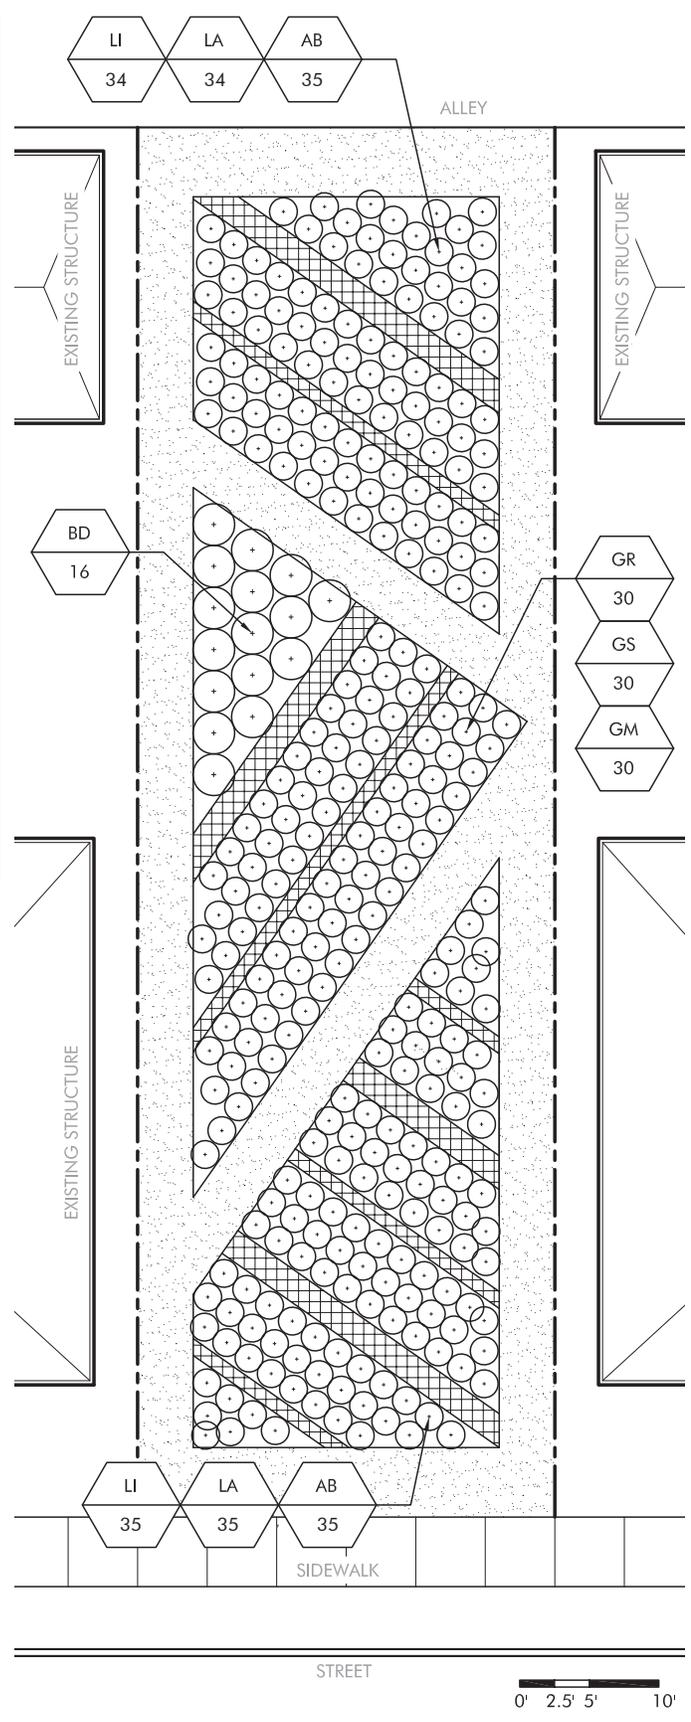

Holland Maze Construction details

Detail 1 - Landscape Area and Path Section

- A 4" thick mulch path
 - B Planting using excavated soil. Amend soil in place to create acceptable planting soil.
 - C Proposed finish grade
- D Existing grade
 - E Seeded low maintenance turf path

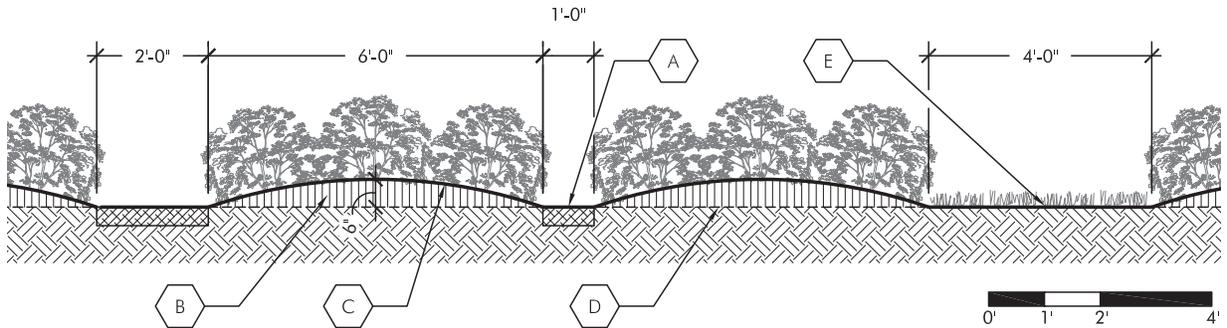

Detail 2 - Rain Garden Section

- A Proposed finish grade
 - B Existing grade
 - C Rain garden plantings
 - D Mulch
- E Planting using excavated soil. Amend soil in place to create acceptable planting soil.
 - F Existing subgrade
 - G Seeded low maintenance turf path

