

Construction Package

Quiet Remediator

Image Source: Blucolt., "hydrangeas," 4 July 2004 via Flickr, CC BY-SA 2.0



Quiet Remediator: Cluster Construction Plan

Design Notes

- It is the responsibility of the contractor to construct treatment in accordance with the published specifications of [Detroit Future City Field Guide to Working with Lots](#).
This information is available at www.DFC-lots.com
- Illustrated planting plans are diagrammatic. Prior to installation, consult with property owner to verify layout of plantings.
- Refer to specification for phosphate application instructions.

Keyed Notes


- Align planting area edge with adjacent structures as shown.
- Apply 350 pounds of super phosphate to soil. See specifications for instructions.

Plant List

Code	Quantity	Plant Name	Pot Size	Spacing
HA	5	Ayesha Hydrangea <i>Hydrangea macrophylla</i> 'Ayesha'	#5 Pot	3' O.C.
HM	6	Endless Summer Hydrangea <i>Hydrangea macrophylla</i> 'Endless Summer'	#5 Pot	3' O.C.
HR	5	Nikko Blue Hydrangea <i>Hydrangea macrophylla</i> 'Nikko Blue'	#5 Pot	3' O.C.


Legend

- Property Line
- [Stippled Box] Low Maintenance Turf
- (+ in Circle) Shrub

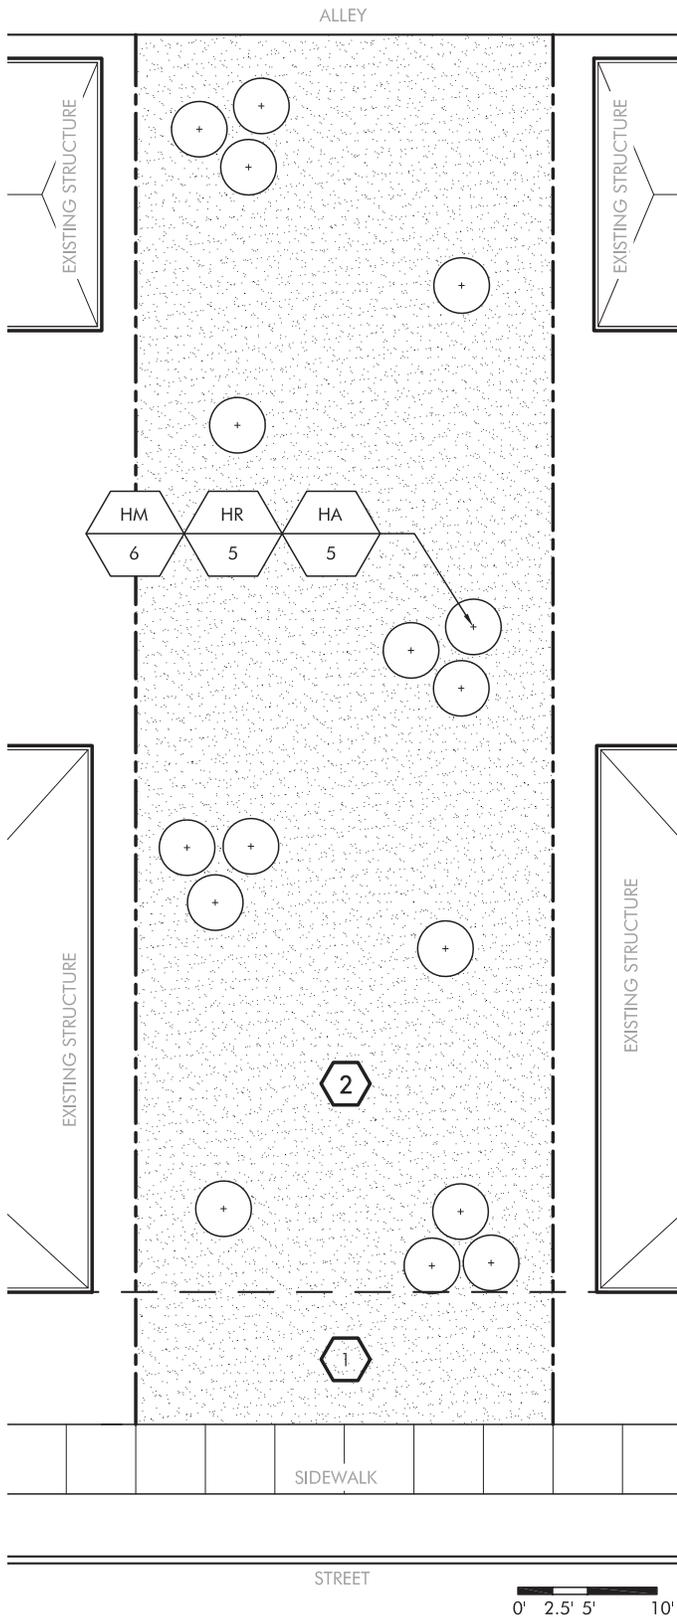

Quiet Remediator: Hedge Construction Plan

Design Notes			
1.	It is the responsibility of the contractor to construct treatment in accordance with the published specifications of Detroit Future City Field Guide to Working with Lots . This information is available at www.DFC-lots.com		
2.	Prior to installation, consult with property owner to verify layout of plantings.		
3.	Refer to specification for phosphate application instructions.		
Keyed Notes			
	Align planting area edge with adjacent structures as shown.		
	Apply 350 pounds of super phosphate to soil. See specifications for instructions.		
Plant List			
HA	7	Ayesha Hydrangea <i>Hydrangea macrophylla</i> 'Ayesha'	#5 Pot 3' O.C.
HM	7	Endless Summer Hydrangea <i>Hydrangea macrophylla</i> 'Endless Summer'	#5 Pot 3' O.C.
HR	7	Nikko Blue Hydrangea <i>Hydrangea macrophylla</i> 'Nikko Blue'	#5 Pot 3' O.C.
Legend			
 Property Line			
 Low Maintenance Turf			
 Shrub			

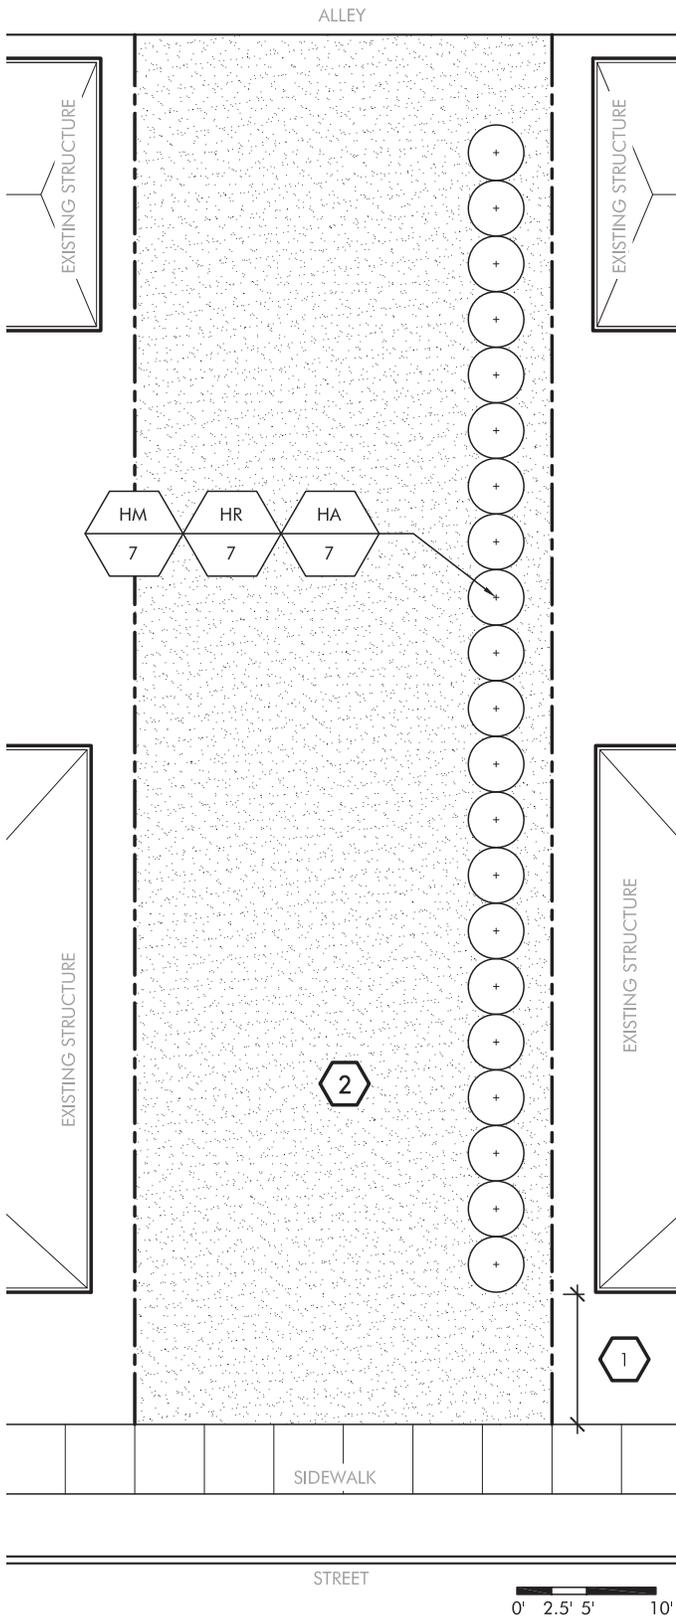

Quiet Remediator Plan: Linear Construction Plan

Design Notes			
1.		It is the responsibility of the contractor to construct treatment in accordance with the published specifications of Detroit Future City Field Guide to Working with Lots .	
		This information is available at www.DFC-lots.com	
2.		Prior to installation, consult with property owner to verify layout of plantings.	
3.		Refer to specification for phosphate application instructions.	
Keyed Notes			
1		Apply 350 pounds of super phosphate to soil. See specifications for instructions.	
Plant List			
HA	11	Aysha Hydrangea <i>Hydrangea macrophylla</i> 'Aysha'	#5 Pot 3' O.C.
HM	12	Endless Summer Hydrangea <i>Hydrangea macrophylla</i> 'Endless Summer'	#5 Pot 3' O.C.
HR	11	Nikko Blue Hydrangea <i>Hydrangea macrophylla</i> 'Nikko Blue'	#5 Pot 3' O.C.
Legend			
- - - - -		Property Line	
		Low Maintenance Turf	
		Shrub	

